


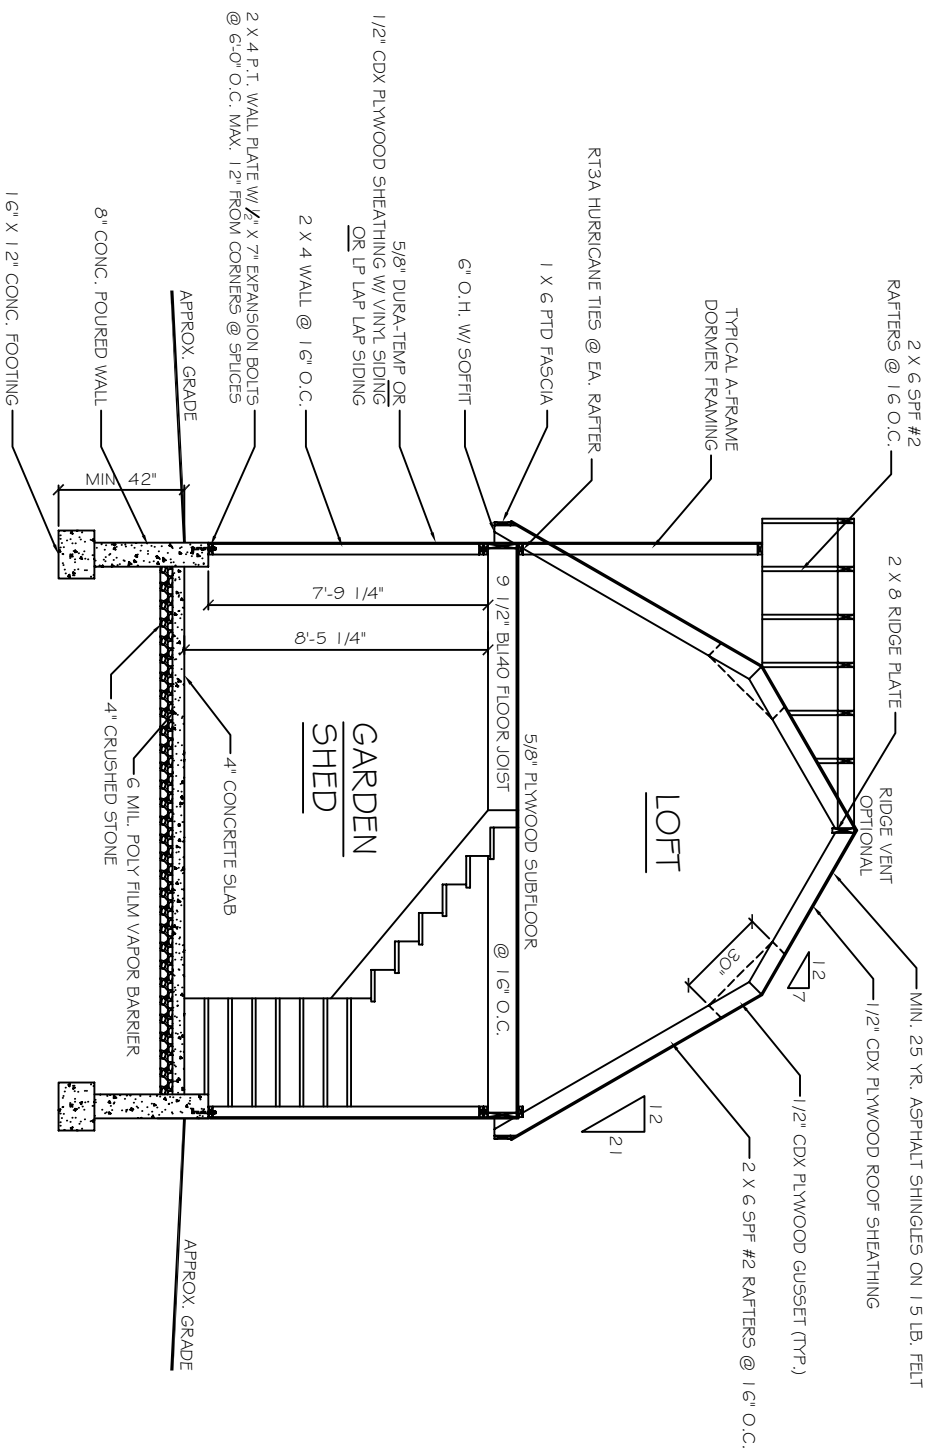

SECTION DETAIL "A"

SCALE: 3/16" = 1'-0"

SEAL:

BUILDER:

CLASSIC GARDEN STRUCTURES
4070 THOMPSON DR.
GORDONVILLE, PA 17529

PROJECT:

TITLE:
16' WIDE
DUTCH

DATE:
3-14-13

DRAWN BY:
E.S.

SCALE:
AS NOTED


SHEET:
1 OF 1

E151-13

A-1

LOAD DESIGN CRITERIA
- SNOW LIVE = 50 PSF

JOHN ESH 717-442-5053
DRAFTING CONCEPTS LLC
ARCHITECTURAL DRAFTING
DRAFTER, MANNY STOLTZJUS

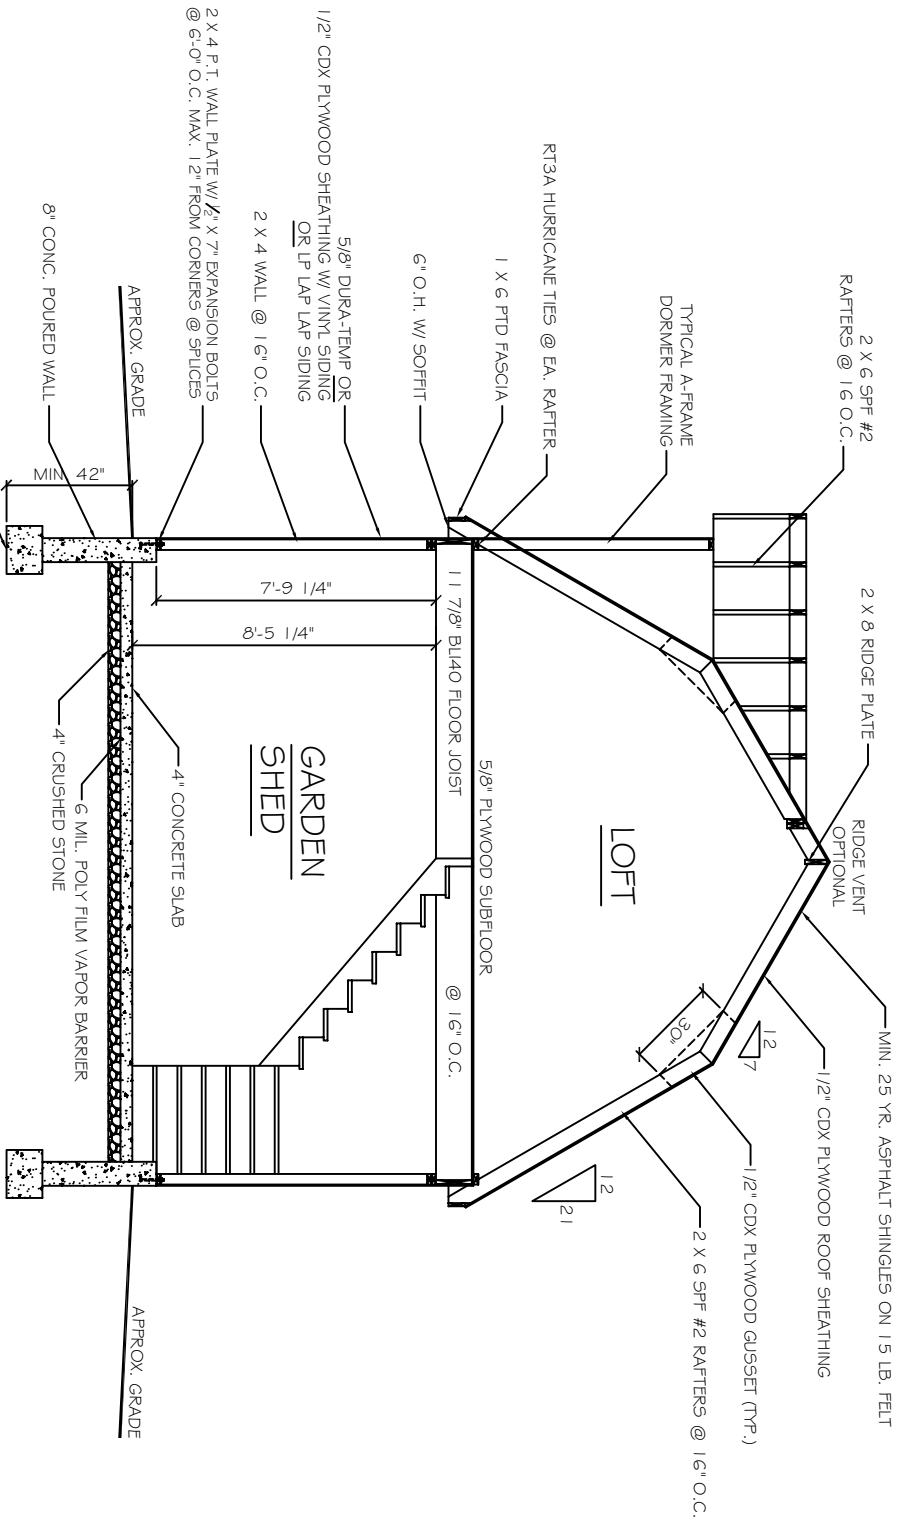

SECTION DETAIL "A"

SCALE: 3/16" = 1'-0"

8' A-FRAME DORMER
(2) 2 X 6 BEAM
(2) 2 X 6 RAFTERS
@ DORMER OPENING

SEAL:

BUILDER:

CLASSIC GARDEN STRUCTURES
4070 THOMPSON DR.
GORDONVILLE, PA 17529

PROJECT:

TITLE:
18' WIDE
DUTCH

DATE:
3-14-13

DRAWN BY:
E.S.

SCALE:
AS NOTED

SHEET:
1 OF 1

E151-13

A-1

LOAD DESIGN CRITERIA

- SNOW LIVE = 50 PSF


JOHN ESH

717-442-5053

DRAFTING Concepts LLC

ARCHITECTURAL DRAFTING

DRAFTER, MANNY STOLTZIUS

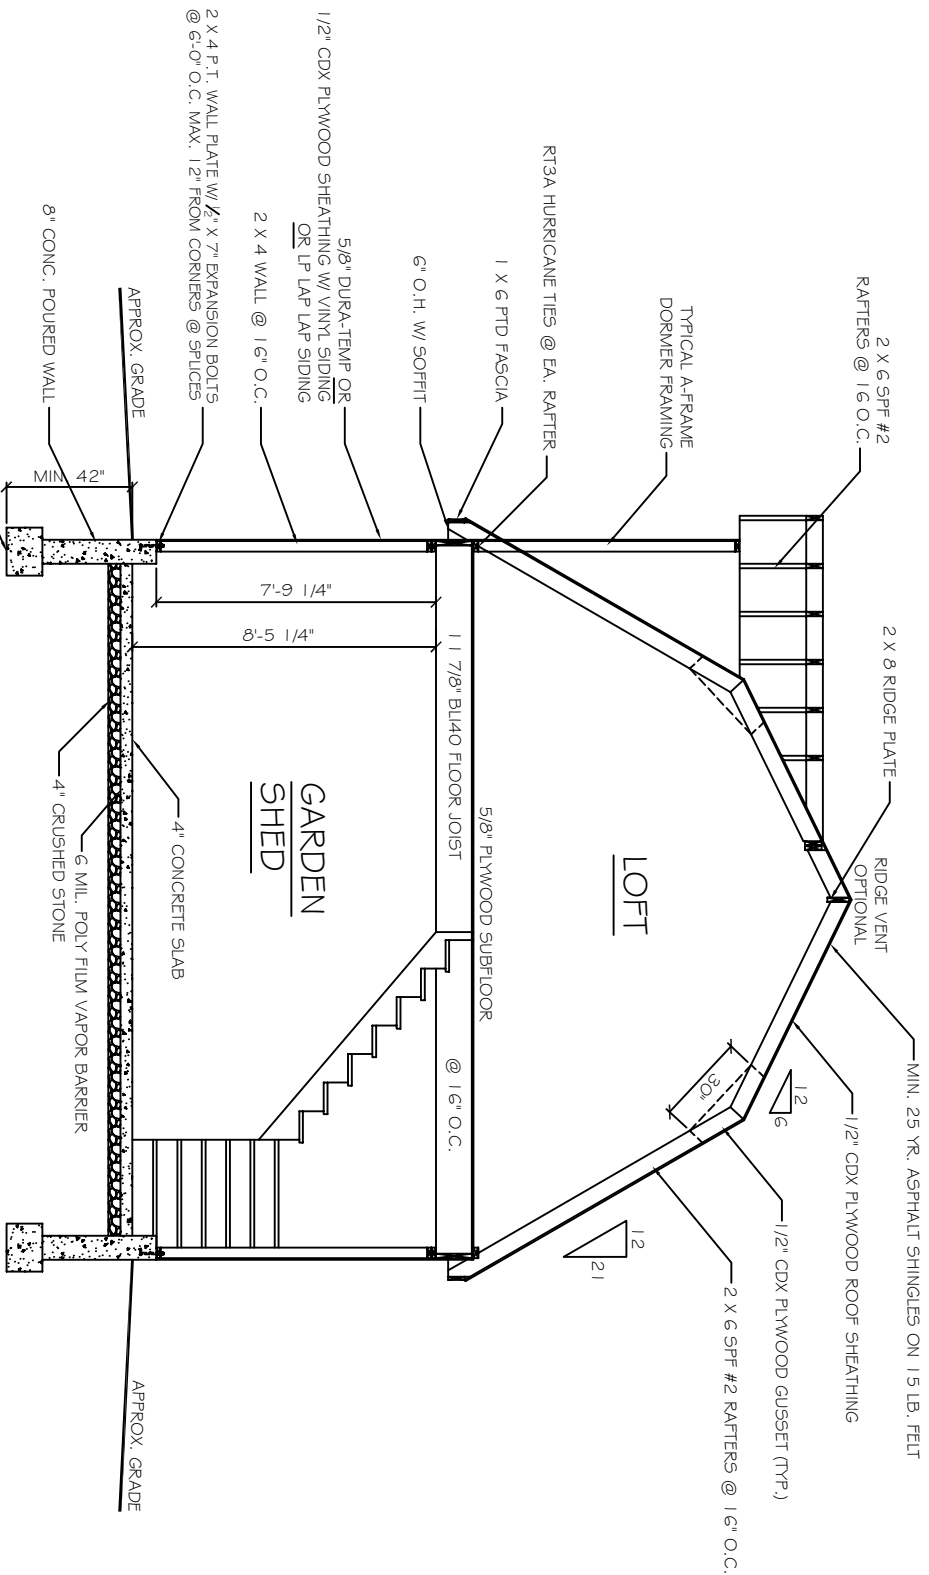

SECTION DETAIL "A"

SCALE: 3/16" = 1'-0"

8' A-FRAME DORMER
(2) 2 X 6 BEAM
(2) 2 X 6 RAFTERS
@ DORMER OPENING

SEAL:

BUILDER:

CLASSIC GARDEN STRUCTURES
4070 THOMPSON DR.
GORDONVILLE, PA 17529

PROJECT:

TITLE:
20' WIDE
DUTCH

DATE:
3-14-13

DRAWN BY:
E.S.

SCALE:
AS NOTED


SHEET:
1 OF 1

E151-13

A-1

LOAD DESIGN CRITERIA
- SNOW LIVE = 50 PSF

JOHN ESH 717-442-5053
DRAFTING CONCEPTS LLC
ARCHITECTURAL DRAFTING
DRAFTER, MANNY STOLTZBUS

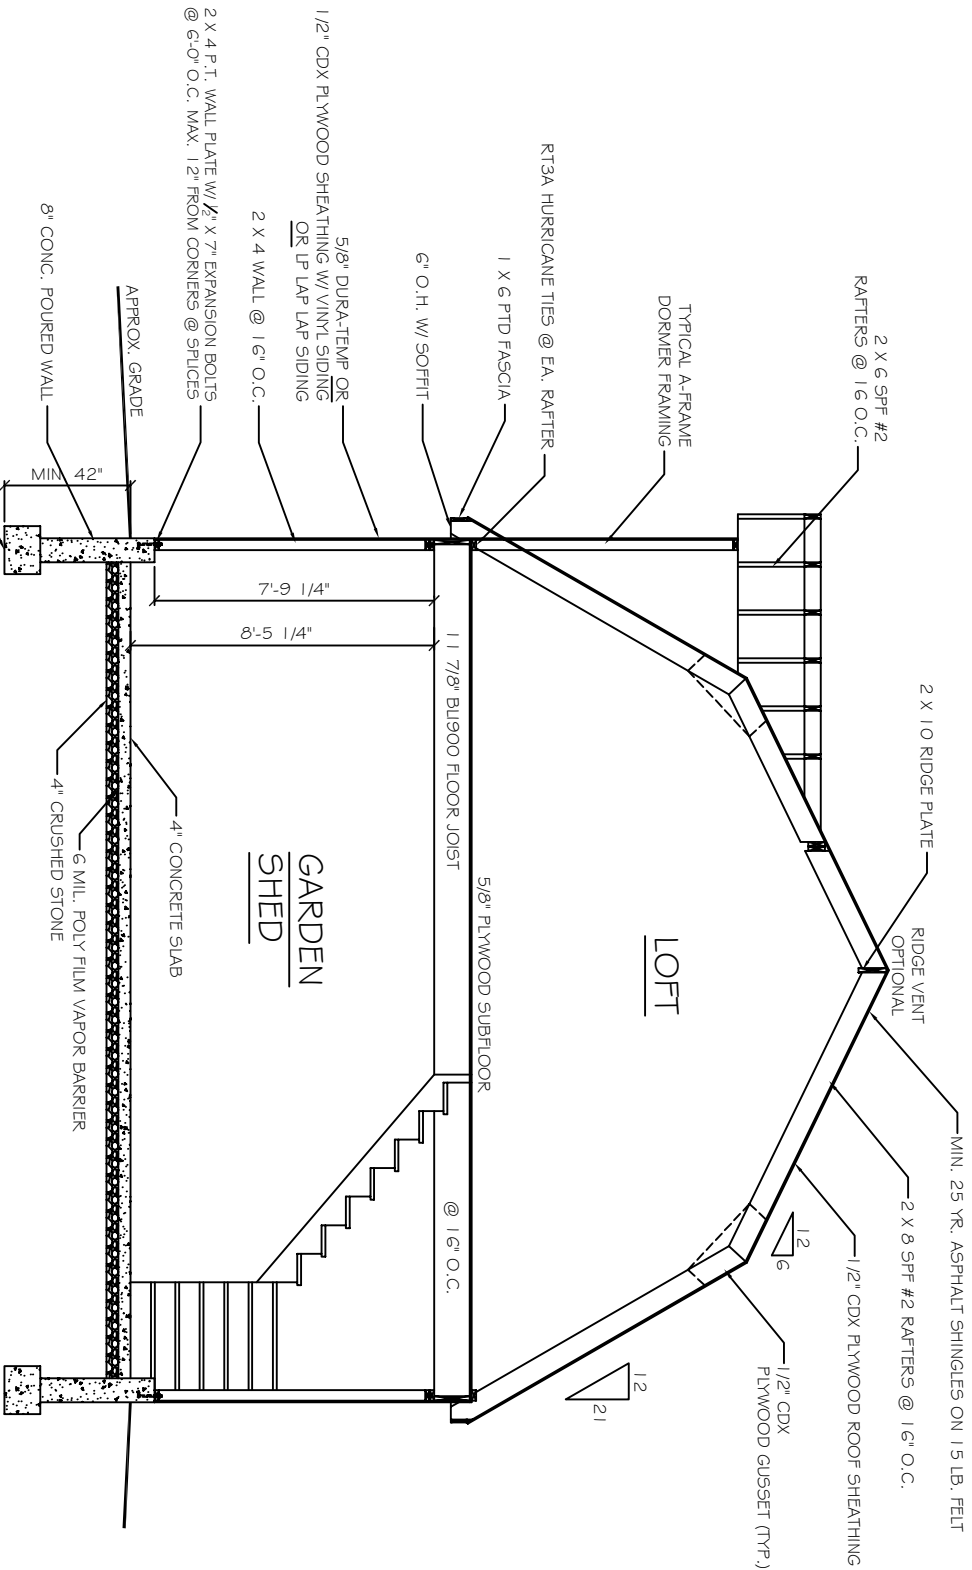

SECTION DETAIL "A"

SCALE: 3/16"=1'-0"

- 8' A-FRAME DORMER
- (2) 2 X 6 BEAM
- (3) 2 X 8 RAFTERS
- @ DORMER OPENING

SEAL:

BUILDER:

CLASSIC GARDEN STRUCTURES
4070 THOMPSON DR.
GORDONVILLE, PA 17529

PROJECT:

TITLE:
24' WIDE
DUTCH

DATE:
3-14-13

DRAWN BY:
E.S.

SCALE:
AS NOTED

SHEET:
1 OF 1

E151-13

A-1

LOAD DESIGN CRITERIA
- SNOW LIVE = 50 PSF

JOHN ESH 717-442-5053
DRAFTING CONCEPTS LLC
ARCHITECTURAL DRAFTING
DRAFTER, MANNY STOLTZJUS